




# DREJTIMI I LUMIT "LUMBARDH"

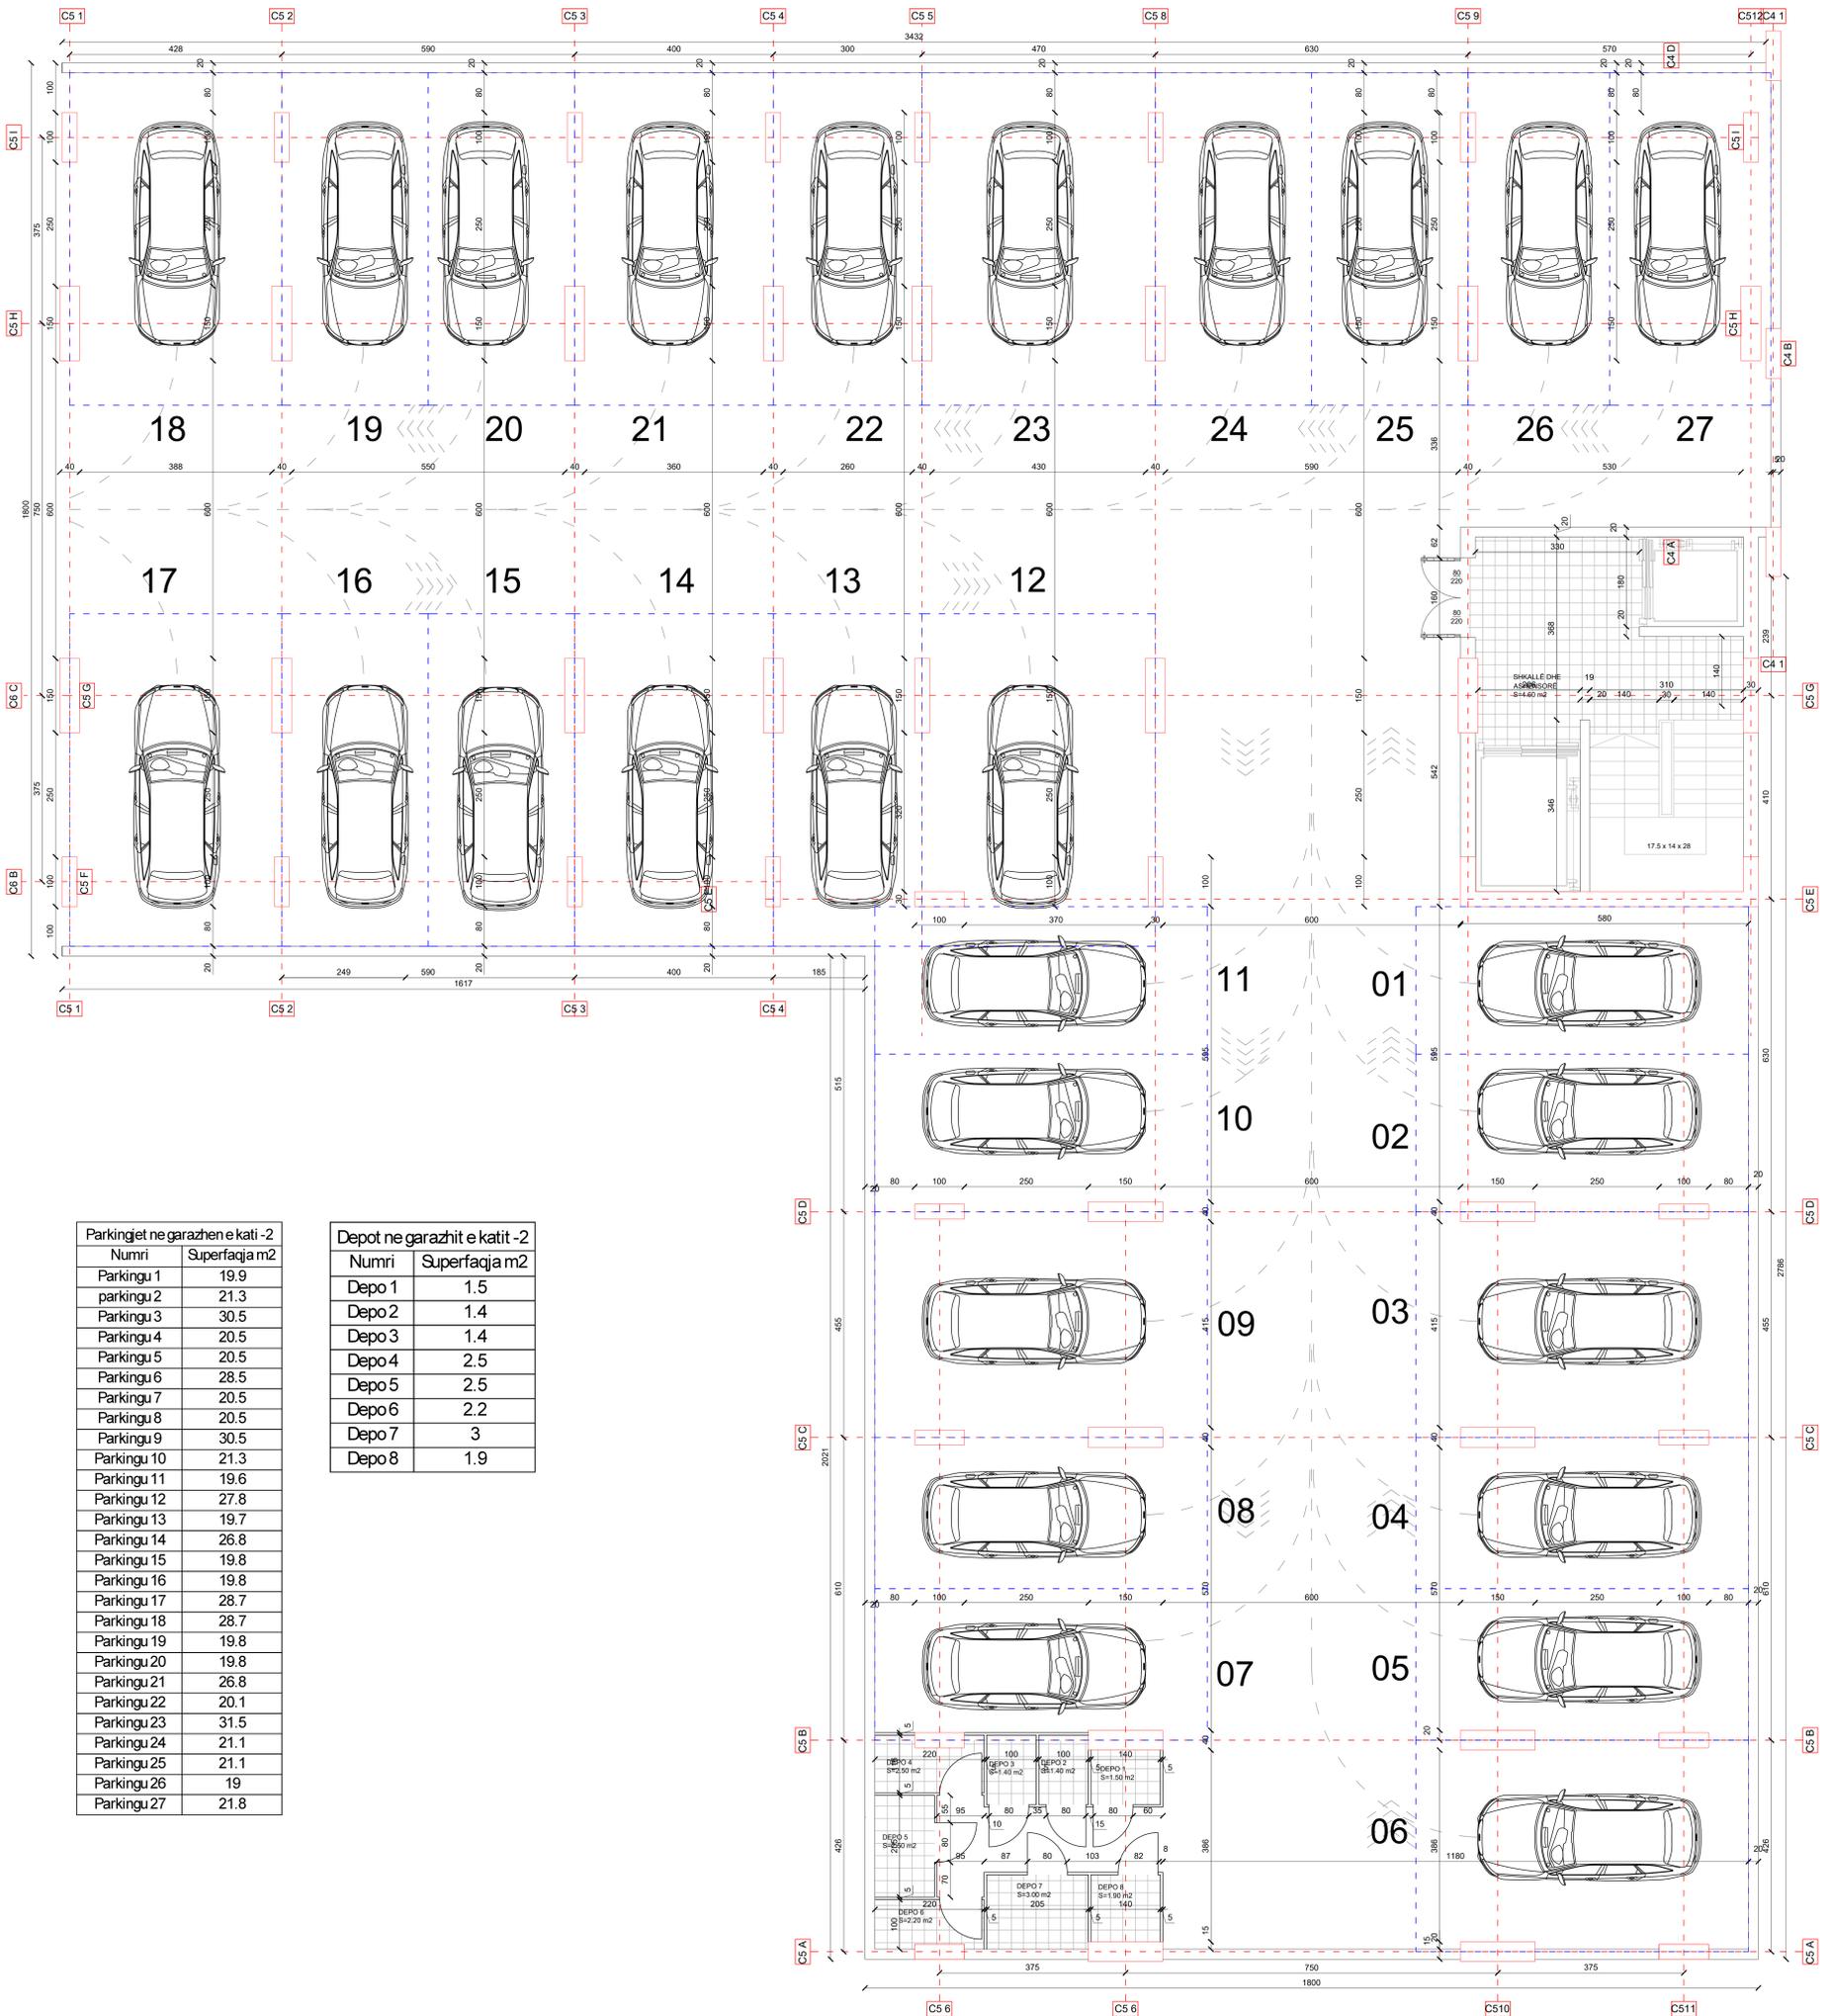

Parkinguet ne garazhen e kati -2	
Numri	Superfaqja m2
Parkingu 1	19.9
Parkingu 2	21.3
Parkingu 3	30.5
Parkingu 4	20.5
Parkingu 5	20.5
Parkingu 6	28.5
Parkingu 7	20.5
Parkingu 8	20.5
Parkingu 9	30.5
Parkingu 10	21.3
Parkingu 11	19.6
Parkingu 12	27.8
Parkingu 13	19.7
Parkingu 14	26.8
Parkingu 15	19.8
Parkingu 16	19.8
Parkingu 17	28.7
Parkingu 18	28.7
Parkingu 19	19.8
Parkingu 20	19.8
Parkingu 21	26.8
Parkingu 22	20.1
Parkingu 23	31.5
Parkingu 24	21.1
Parkingu 25	21.1
Parkingu 26	19
Parkingu 27	21.8

Depot ne garazhit e katit -2	
Numri	Superfaqja m2
Depo 1	1.5
Depo 2	1.4
Depo 3	1.4
Depo 4	2.5
Depo 5	2.5
Depo 6	2.2
Depo 7	3
Depo 8	1.9